


- NOTES**
- 1.) UNITS MUST BE ATTACHED TO IN-PLANT COMPRESSED AIR SUPPLY FOR CLEANING MECHANISM TO FUNCTION (90 MAX PSI@ CLEAN DRY AIR)
 - 2.) WELDED STEEL CONSTRUCTION OF 12 GA. MILD STEEL.
 - 3.) FINISH: INDUSTRIAL GRADE CRIMSON RED INSIDE & OUT.
 - 4.) DUST TRAY CAPACITY: 2.0 CUBIC FT.
 - 5.) INLET PLENUM NOT SHOWN (OPTIONAL) ADDS 22 INCHES TO HEIGHT.
- SPECIFICATIONS**
- TOTAL VALVES: 2
 TOTAL CARTRIDGES: 4
 COMPRESSED AIR 1.0 SCF @90psi per sec.

TITLE	LOW PROFILE OPTION FOR RP 4	TOLERANCES UNLESS 3 DEC. PLACES	3 DEC. PLACES	SCALE	1/2" = 1'-0"
DMC NO:	L1576	DATE	2-23-97	DRW BY:	MC
REV:	1	CHKD BY:	JU	DATE:	11
SCALE:	1/2" = 1'-0"	SH. 1 OF 3		DMC NO:	L1576

METAL FAB
 NEW VANDERBILT, MS 37281

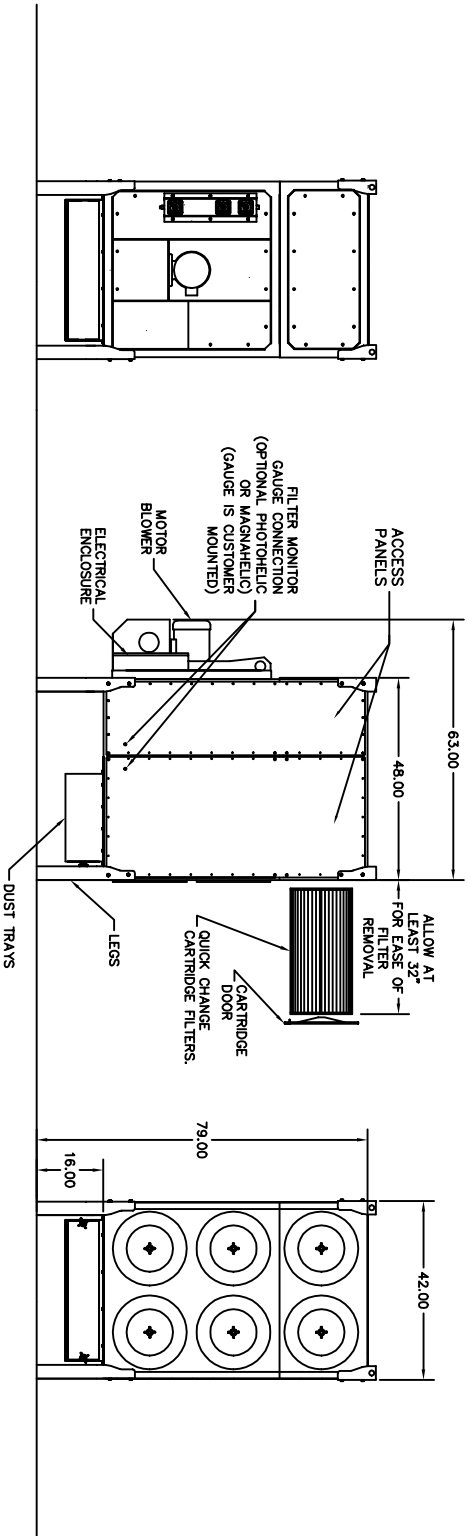


- NOTES**
- 1.) UNITS MUST BE ATTACHED TO IN-PLANT COMPRESSED AIR SUPPLY FOR CLEANING MECHANISM TO FUNCTION (90 MAX PSI CLEAN DRY AIR)
 - 2.) WELDED STEEL CONSTRUCTION OF 12 GA. MILD STEEL.
 - 3.) FINISH: INDUSTRIAL GRADE CRIMSON RED INSIDE & OUT.
 - 4.) DUST TRAY CAPACITY: 2.0 CUBIC FT.
 - 5.) INLET PLENUM NOT SHOWN (OPTIONAL) ADDS 22" TO HEIGHT.

- SPECIFICATIONS**
- TOTAL VALVES, 3
 - TOTAL CARTRIDGES, 6
 - COMPRESSED AIR 1.0 SCF @ 90PSI PER SEC

TITLE		TOLERANCES UNLESS NOTED	
LOW PROFILE OPTION FOR RP6		3 DEC. PLACES	
DMC NO: L1576		2 DEC. PLACES	
REV: 1		1/4 DEC. PLACES	
DATE: 2-23-97		SCALE: UNLESS NOTED	
DRAWN BY: MJC		1/4" = 1"	
CHECK BY: JJD		UNLESS OTHERWISE SPECIFIED	
DATE: 3/11		AS SHOWN	
SCALE: 1/4" = 1"		UNLESS OTHERWISE SPECIFIED	
DATE: 3/11		AS SHOWN	
SCALE: 1/4" = 1"		UNLESS OTHERWISE SPECIFIED	
DATE: 3/11		AS SHOWN	



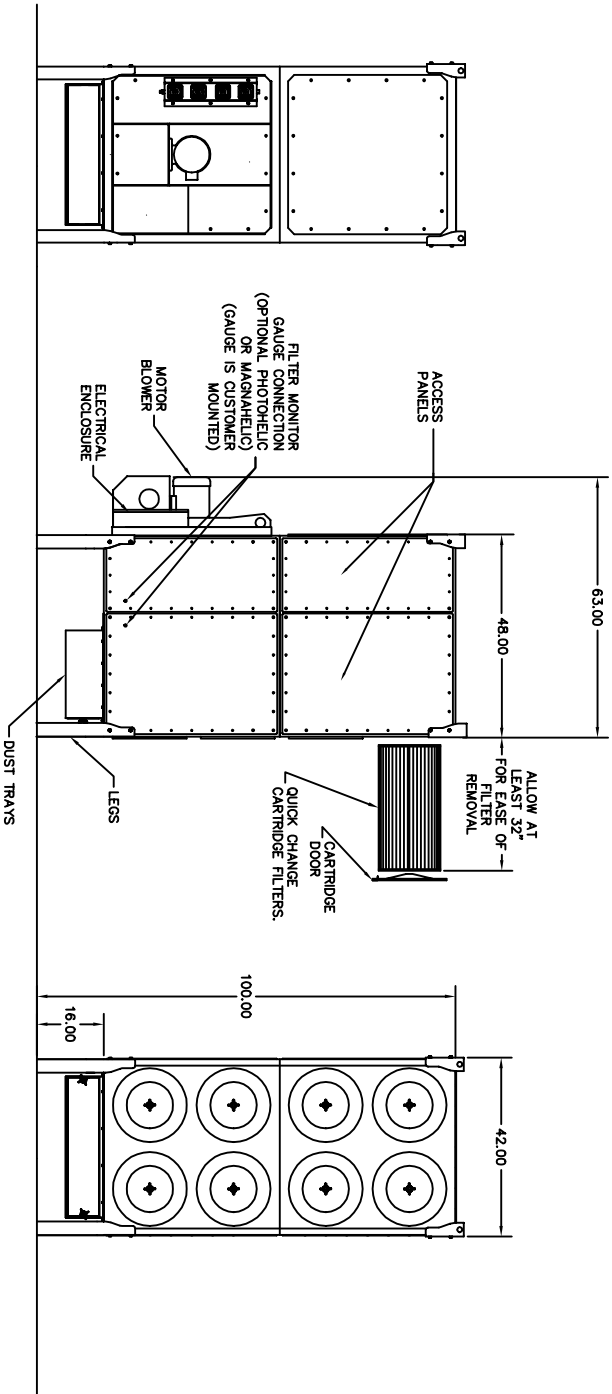

- NOTES**
- 1.) UNITS MUST BE ATTACHED TO IN-PLANT COMPRESSED AIR SUPPLY FOR CLEANING MECHANISM TO FUNCTION (90 MAX PSIG CLEAN DRY AIR)
 - 2.) WELDED STEEL CONSTRUCTION OF 12 GA. MILD STEEL.
 - 3.) FINISH: INDUSTRIAL GRADE CRIMSON RED INSIDE & OUT.
 - 4.) DUST TRAY CAPACITY: 2.0 CUBIC FT.
 - 5.) INLET PLENUM NOT SHOWN (OPTIONAL) ADDS 22" TO HEIGHT.
- SPECIFICATIONS**
- TOTAL VALVES: 4
 TOTAL CARTRIDGES: 8
 COMPRESSED AIR: 1.0 SCF @90 PSI PER SEC.

TITLE LOW PROFILE OPTION FOR RP8		TOLERANCES UNLESS OTHERWISE NOTED 3 DEC. PLACES 1/16" DIMS 1/32" DIMS	
DMC NO: 1576 DATE: 2-23-97 CHKD BY: JG NTS	DMC NO: 1576 DATE: 2-23-97 CHKD BY: JG NTS	SH. 3 OF 3	METAL FAB METAL FABRICATION, INC. 1000 W. 10TH ST. VICTORIA, BC V8W 2R8